


RDC

1:75

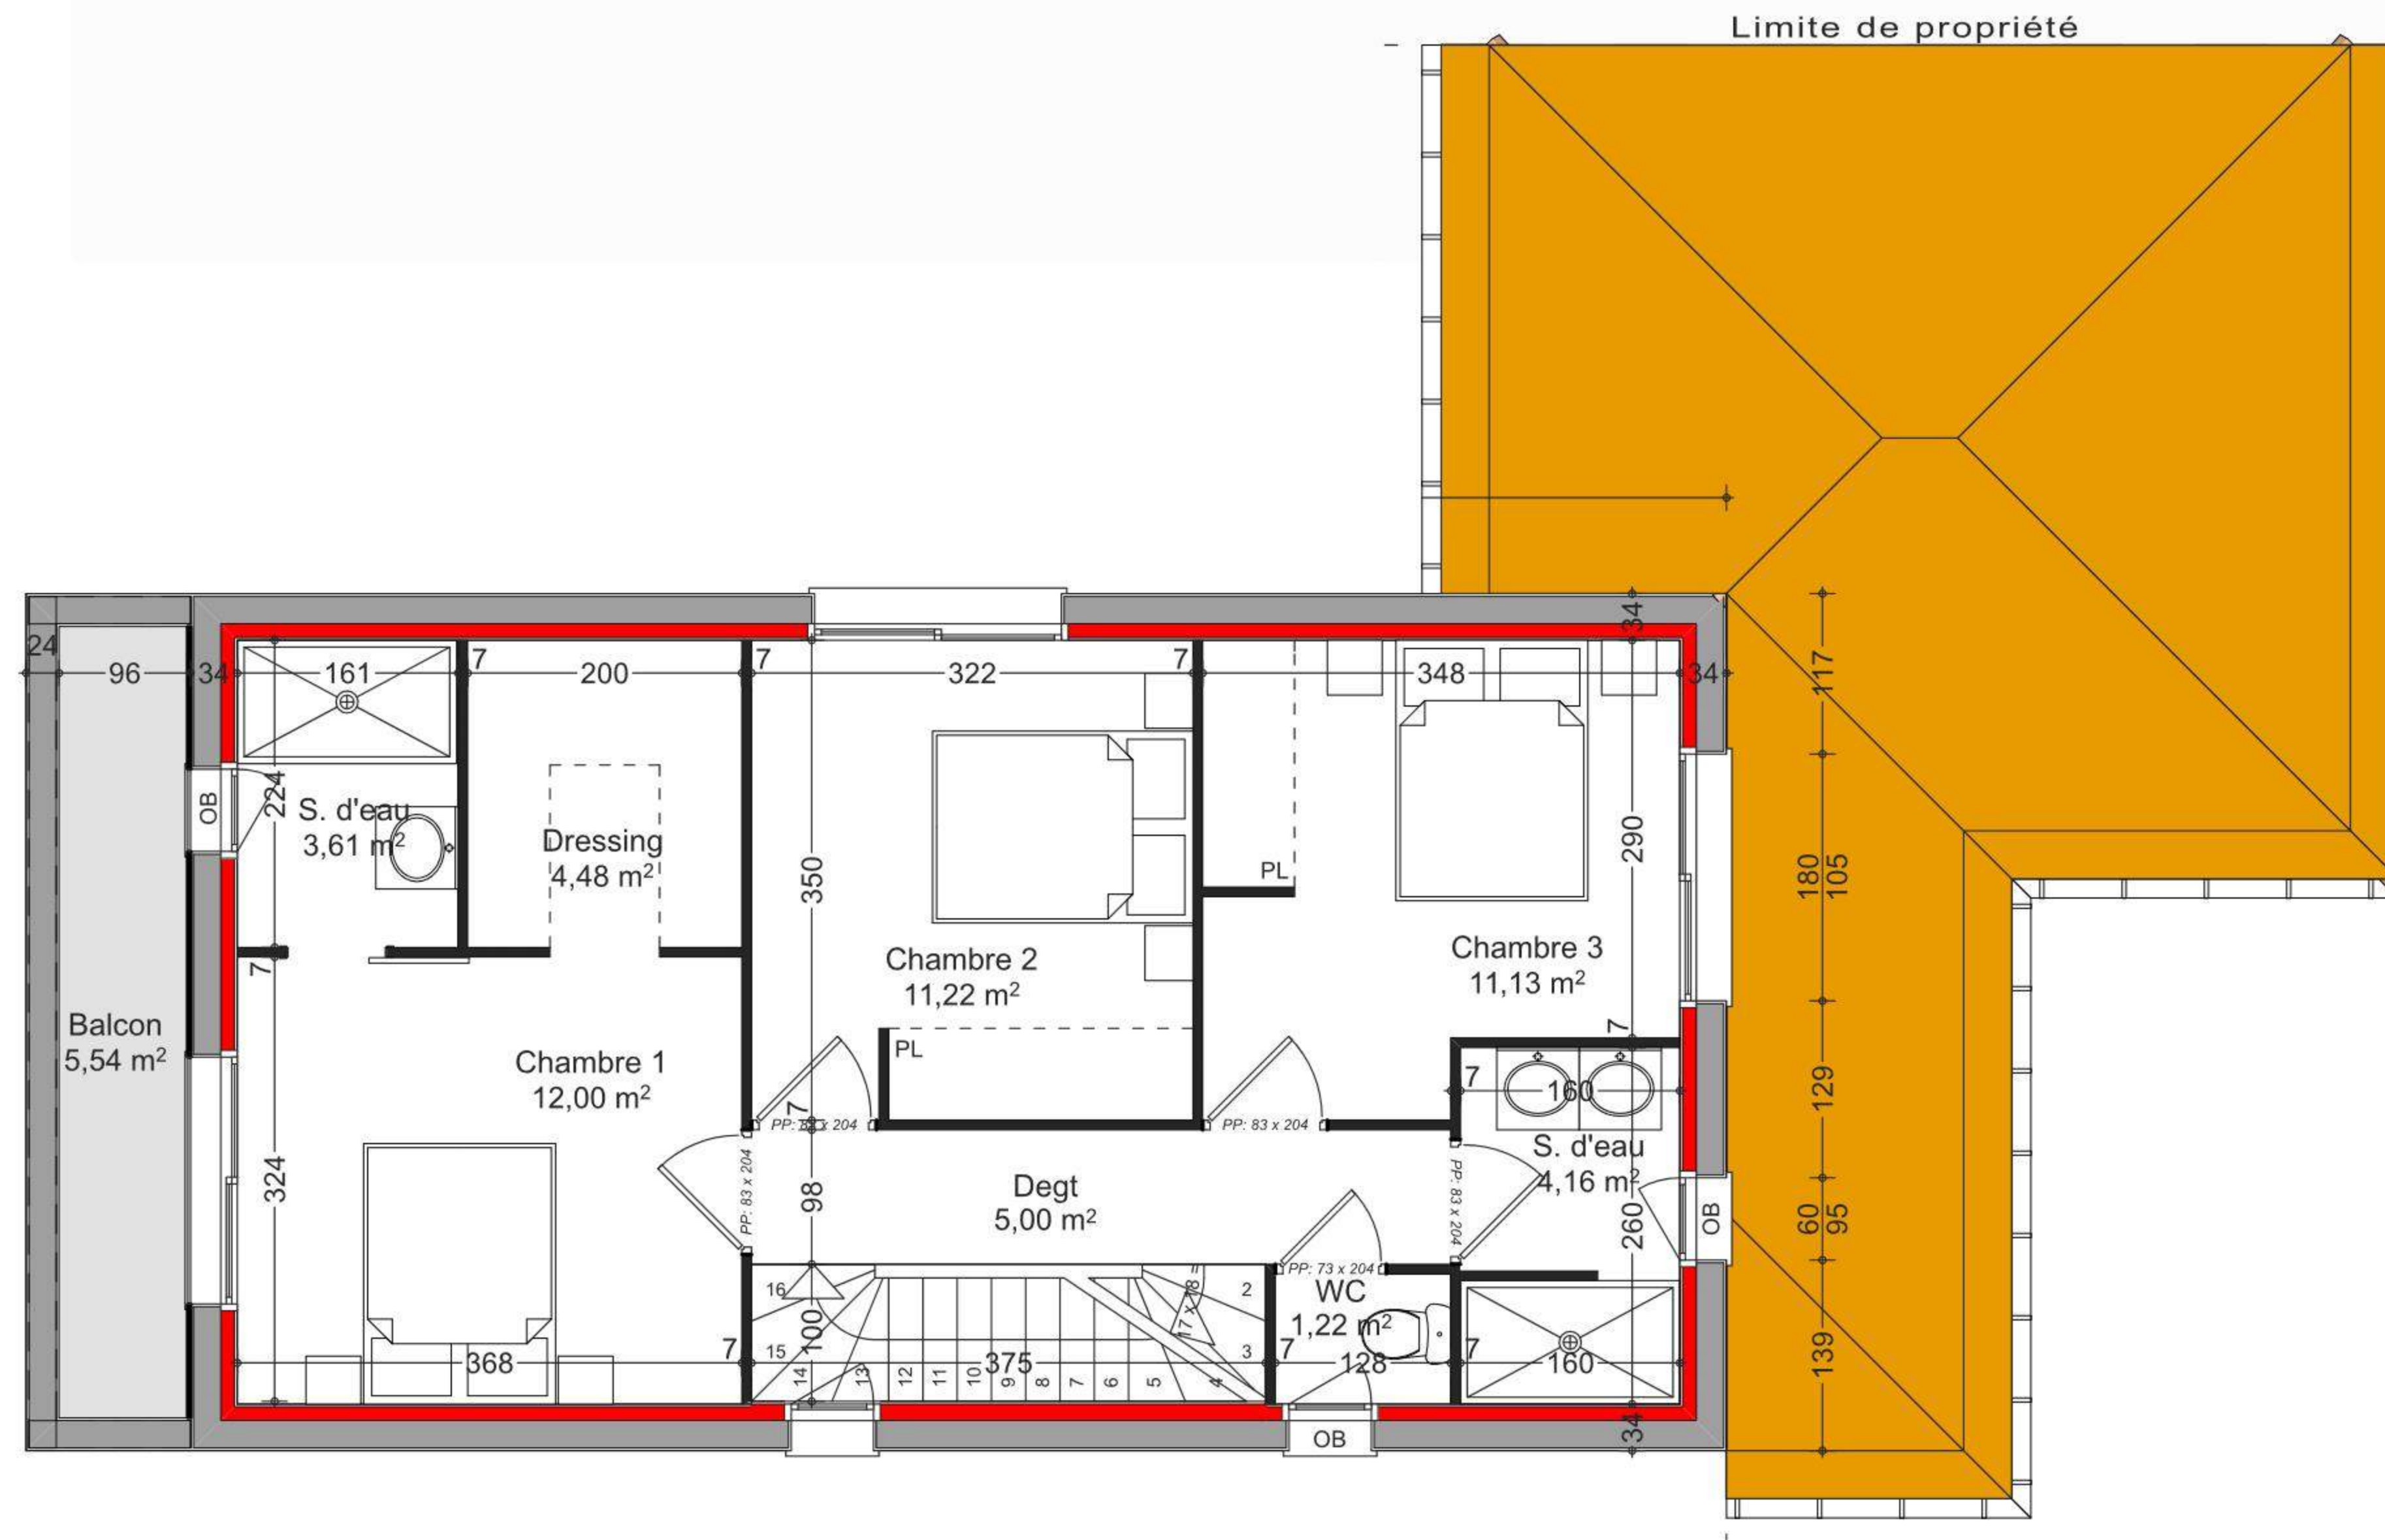

ETAGE

1:75